


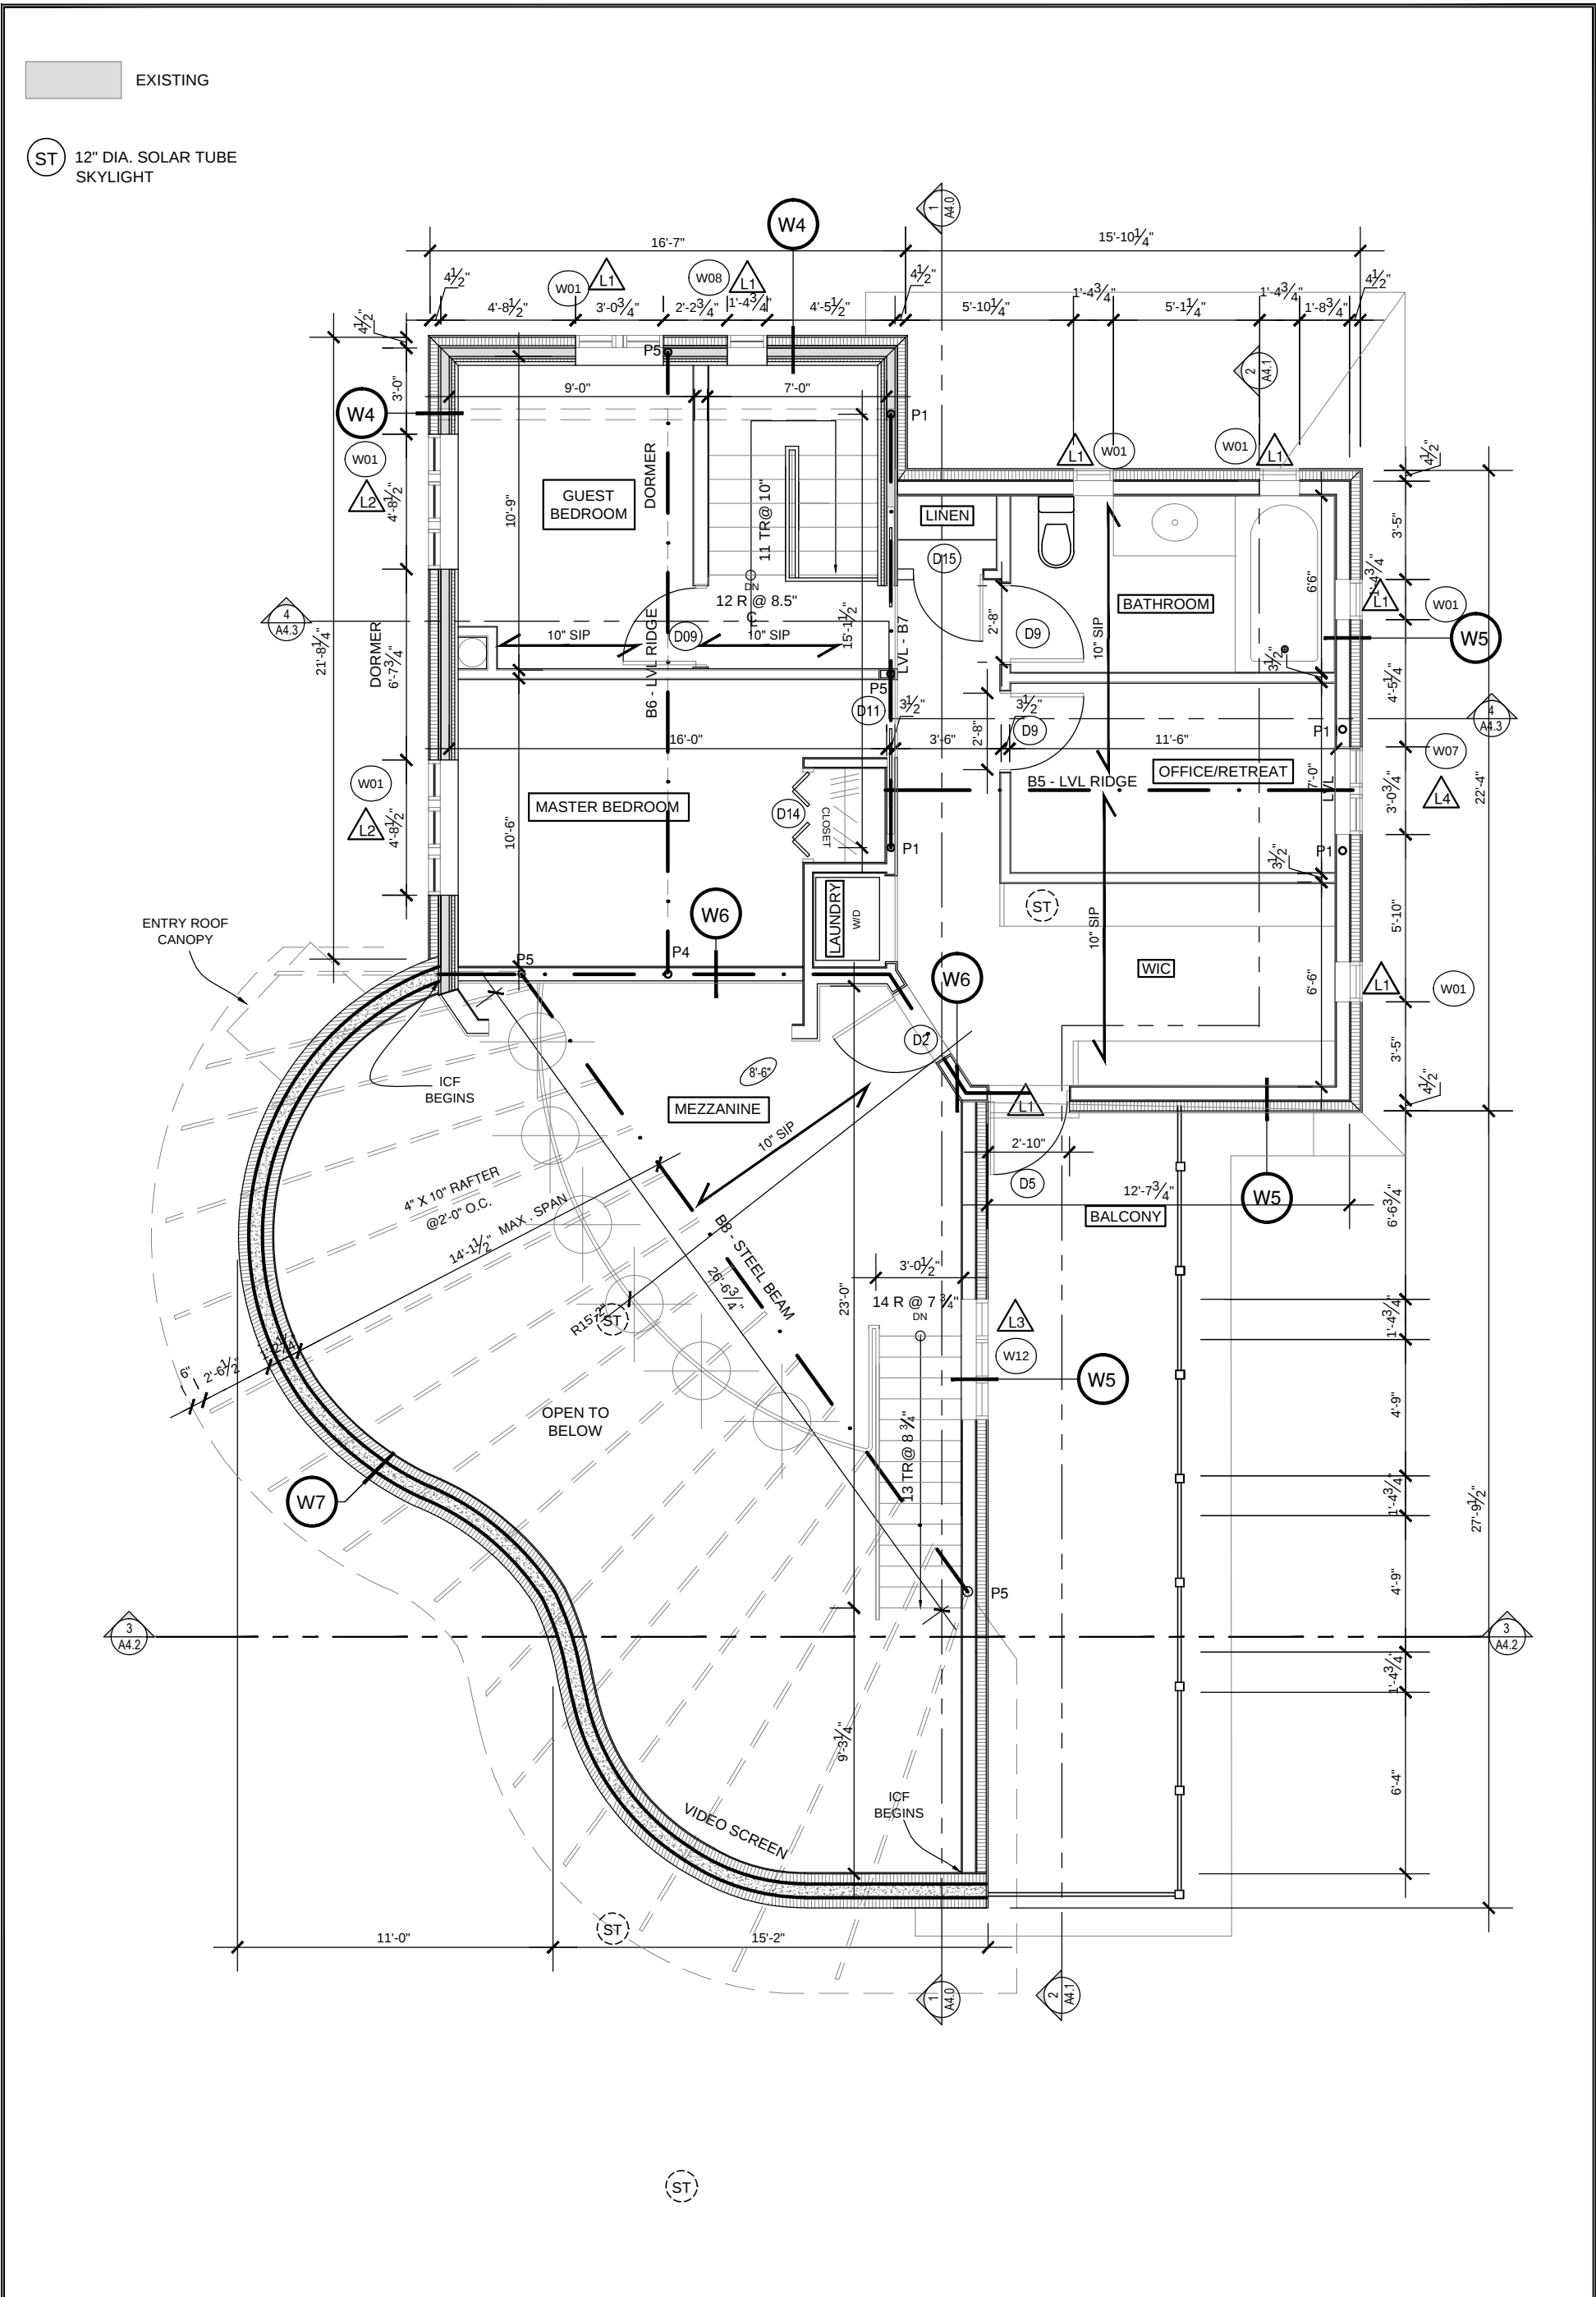

	The Annex - 45 Eccles St. Ottawa, Ontario (613) 231-4690				Notes:	Project Name: Projét: ELLIOTT RESIDENCE & JUICE BAR	
		1	ISSUED FOR PERMIT	05.02.09			
		2	REVISION BY M. SMITH	05.03.11			
		3	REVISION BY F. LAMONDE	05.03.12			
		No.	Revision	Date			
	Drawing Title: Dessin:		Designed by: Conçu par:		Drawn by: Dessiné:		Scale: Echelle:
SECOND FLOOR PLAN		LINDA CHAPMAN		C. RIX & J.LEFEBVRE		3/16" = 1'-0"	
		Approved by: Approuvé:		Project No. No. du Projet:		Date:	A2.2
				07-114		05.02.2009	