


ST 12" DIA. SOLAR TUBE SKYLIGHT

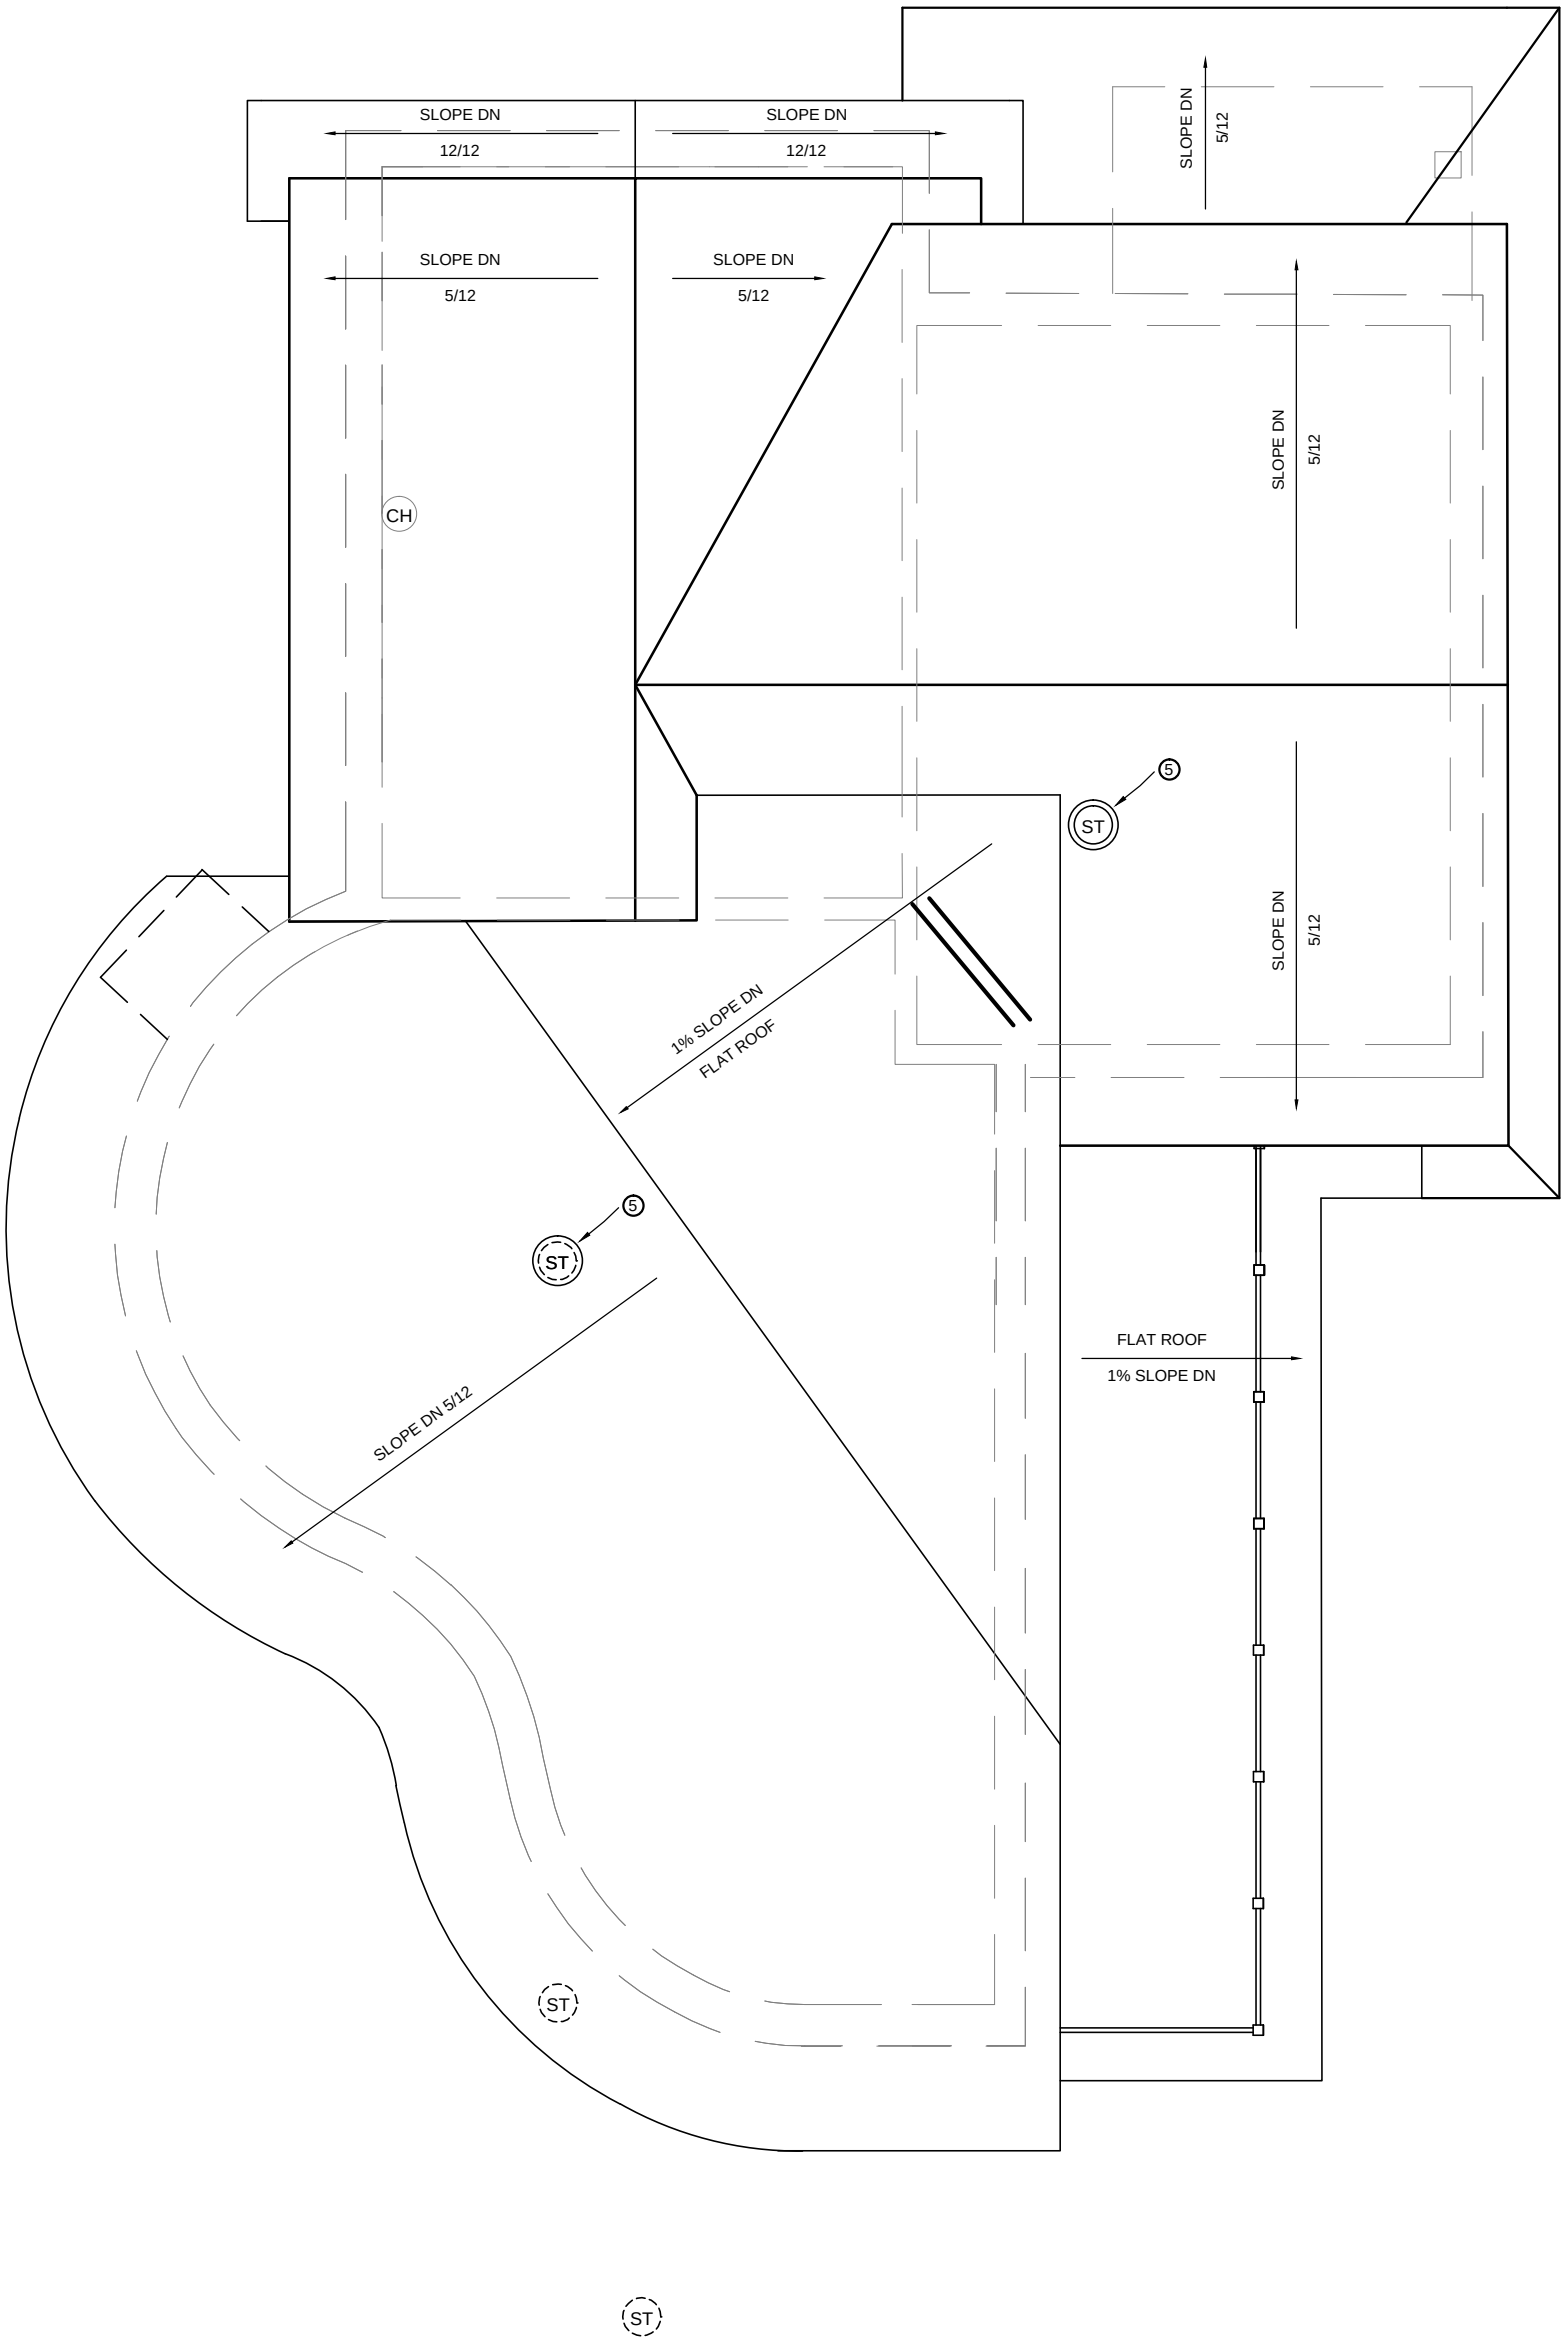

|  |                                                                |                                          |                        |                                            |                                  |                                                        |  |
|--|----------------------------------------------------------------|------------------------------------------|------------------------|--------------------------------------------|----------------------------------|--------------------------------------------------------|--|
|  | The Annex - 45 Eccles St.<br>Ottawa, Ontario<br>(613) 231-4690 |                                          |                        |                                            | Notes:                           | Project Name: Elliott Residence & Juice Bar<br>Projet: |  |
|  |                                                                |                                          |                        |                                            |                                  |                                                        |  |
|  |                                                                | 1                                        | ISSUED FOR PERMIT      | 05.02.09                                   |                                  |                                                        |  |
|  |                                                                | 2                                        | REVISION BY M. SMITH   | 05.03.11                                   |                                  |                                                        |  |
|  |                                                                | 3                                        | REVISION BY F. LAMONDE | 05.03.12                                   |                                  |                                                        |  |
|  | No.                                                            | Revision                                 | Date                   |                                            |                                  |                                                        |  |
|  | Drawing Title: Dessin:                                         | Designed by: Conçu par:<br>LINDA CHAPMAN |                        | Drawn by: Dessiné:<br>C. RIX & J. LEFEBVRE | Scale: Echelle:<br>3/16" = 1'-0" | Drawing No.:<br><br>A2.3                               |  |
|  | ROOF PLAN                                                      | Approved by: Approuvé:                   |                        | Project No. No. du Projet:<br>07-114       | Date:<br>05.02.2009              |                                                        |  |