


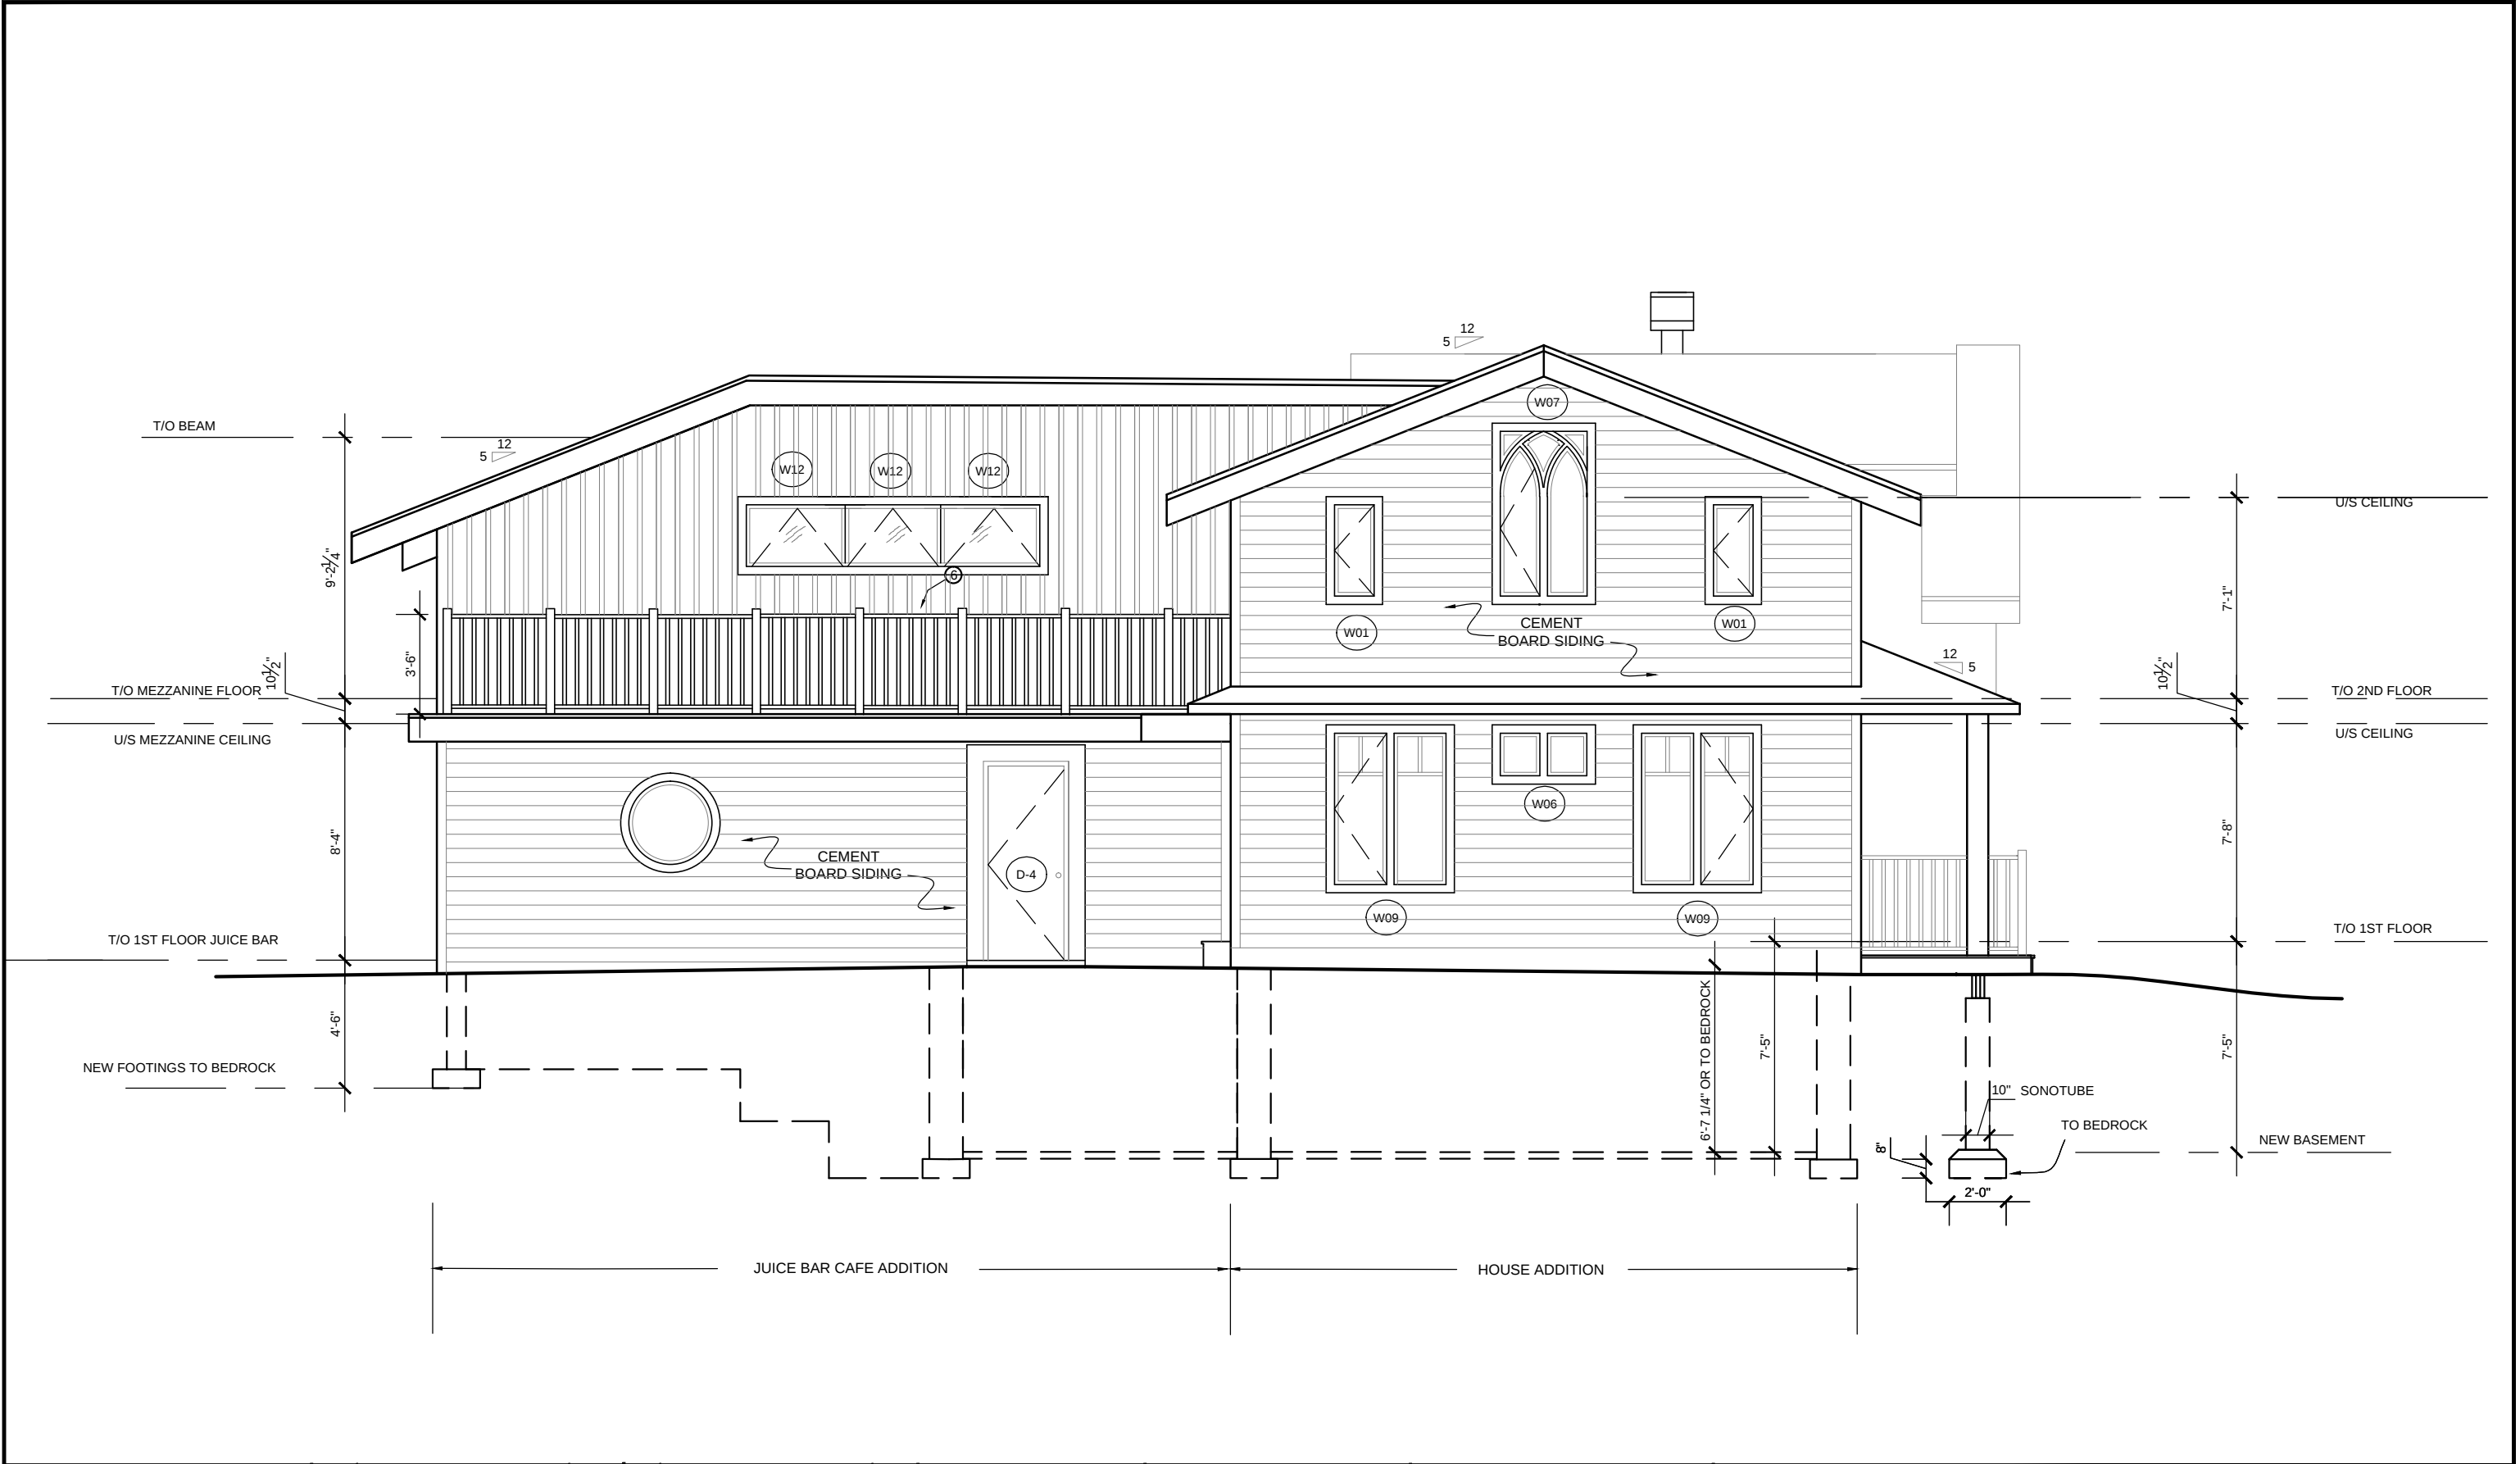

	The Annex - 45 Eccles St. Ottawa, Ontario (613) 231-4690					Notes:	Project Name: ELLIOTT RESIDENCE & JUICE BAR	Projet:	Drawing Title: ELEVATION EAST	Dessin:	Designed by:	Conçu par:	Drawn by:	Dessiné:	Scale:	Echelle:	Drawing No.: A3.3
		1	ISSUED FOR PERMIT	05.02.09							LINDA CHAPMAN		CATHERINE RIX		3/16" = 1'-0"		
		2	REVISION BY M. SMITH	05.03.11													
		3	REVISION BY F. LAMONDE	05.03.12													
		No.	Revision	Date		Revision	Date				Approved by:	Approuvé:	Project No.	No. du Projet:	Date:		
													07-114		05.02.2009		