


FINE RAFTERS
V-JOINT CEDAR PLANK

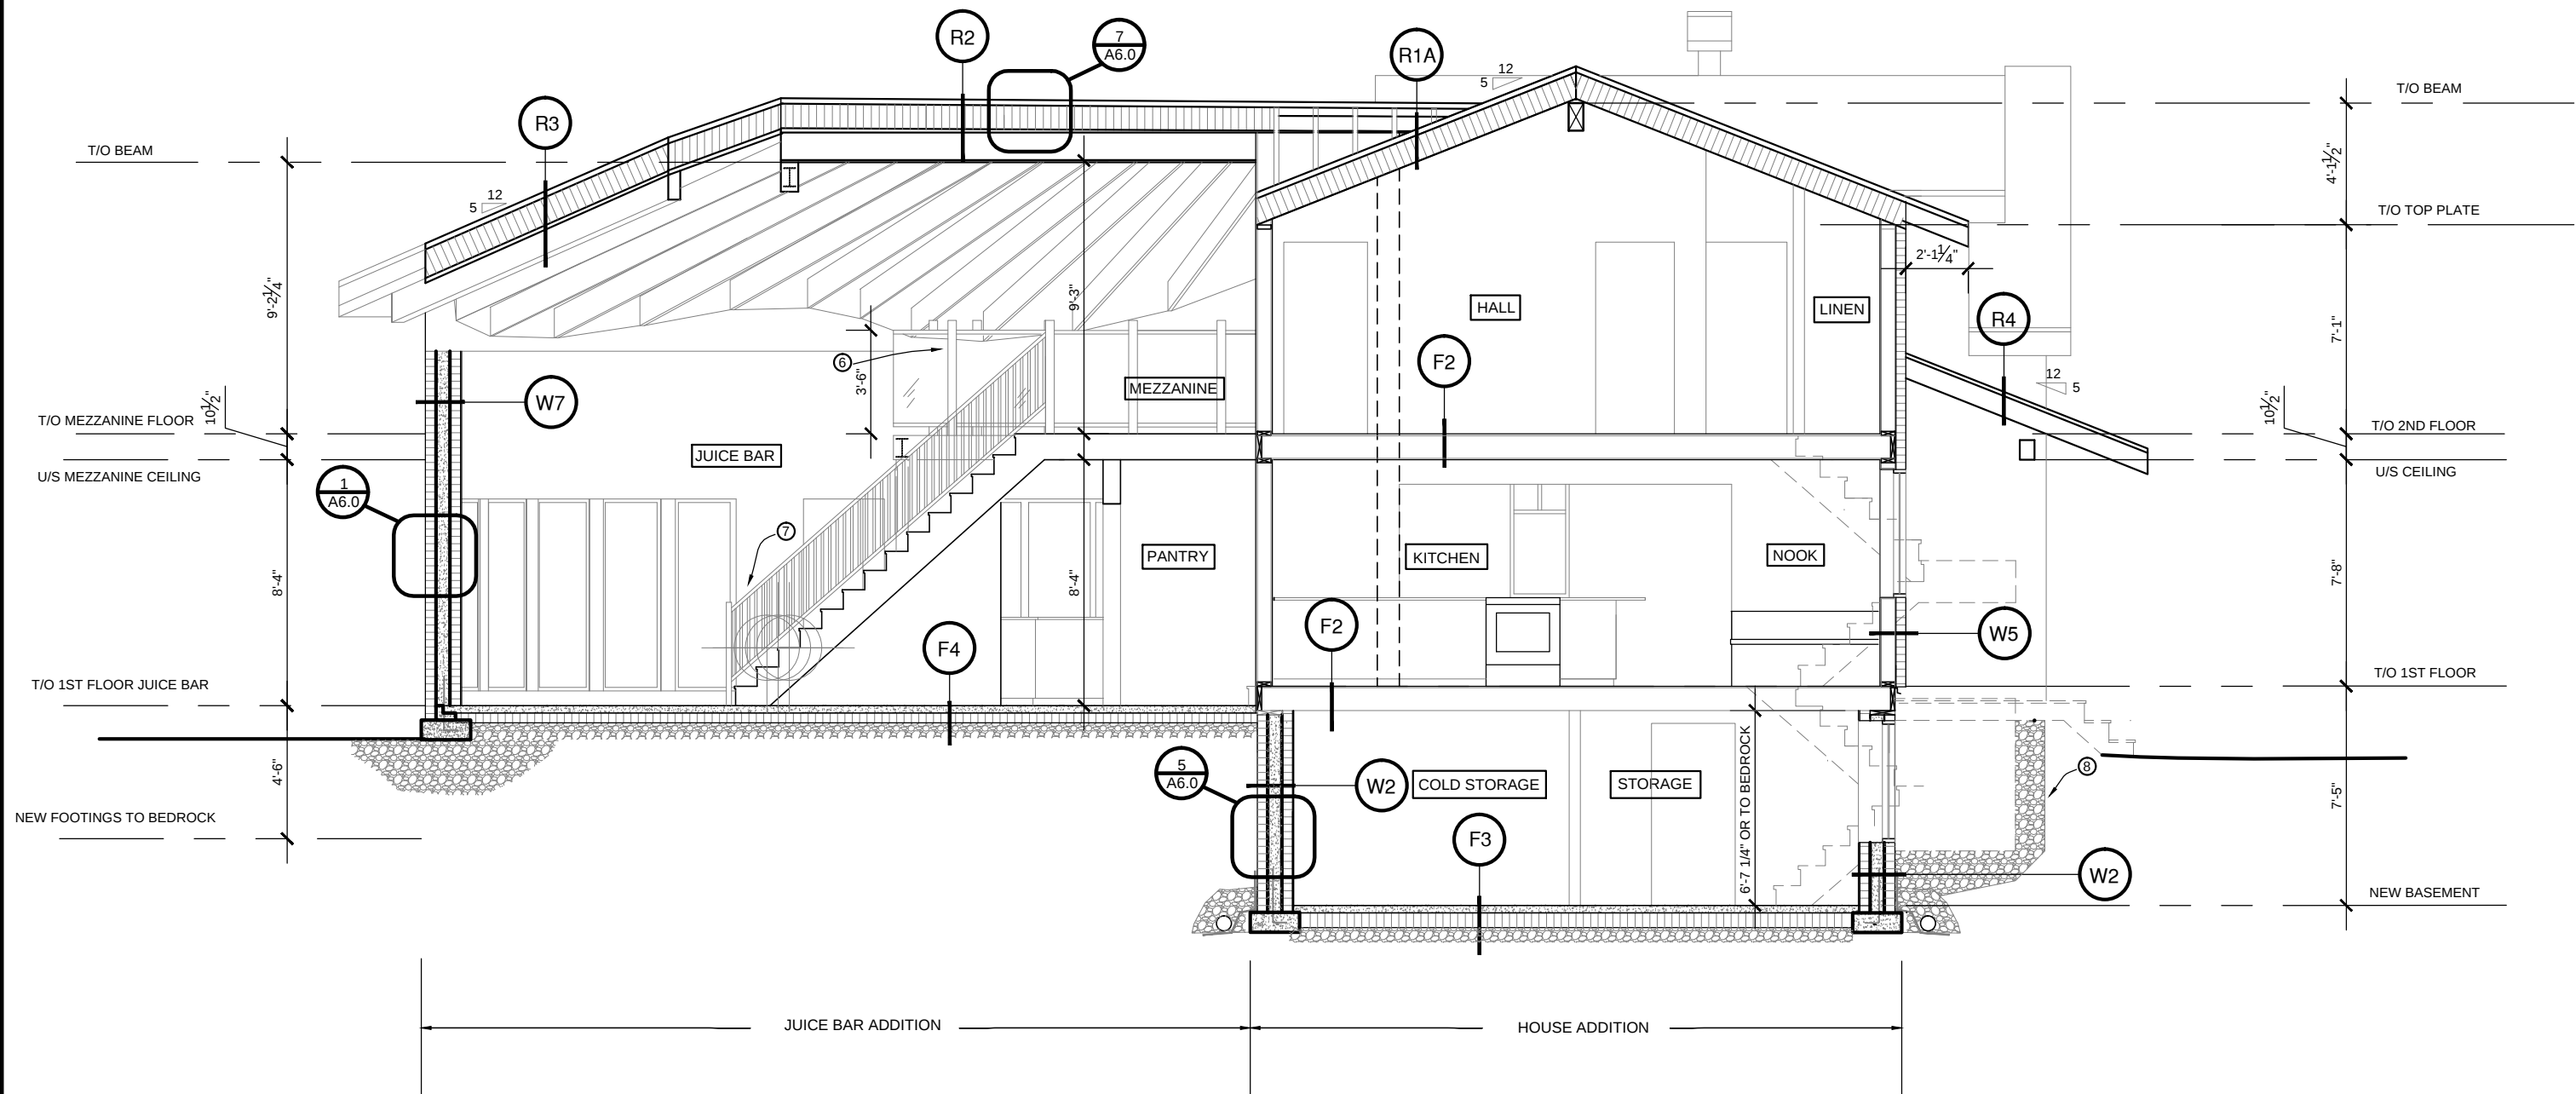

The Annex - 45 Eccles St. Ottawa, Ontario (613) 231-4690	No.	Revision	Date	Revision	Date	Notes:	Project Name: ELLIOTT RESIDENCE & JUICE BAR	Project: Projet:	Drawing Title: BUILDING SECTION 1	Dessin:	Designed by:	Conçu par:	Drawn by:	Dessiné:	Scale:	Echelle:	Drawing No.: A4.0
											LINDA CHAPMAN		CATHERINE RIX		3/16" = 1'-0"		
											Approved by:	Approuvé:	Project No.	No. du Projet:	Date:		
													07-114		05.02.2009		