


EXISTING

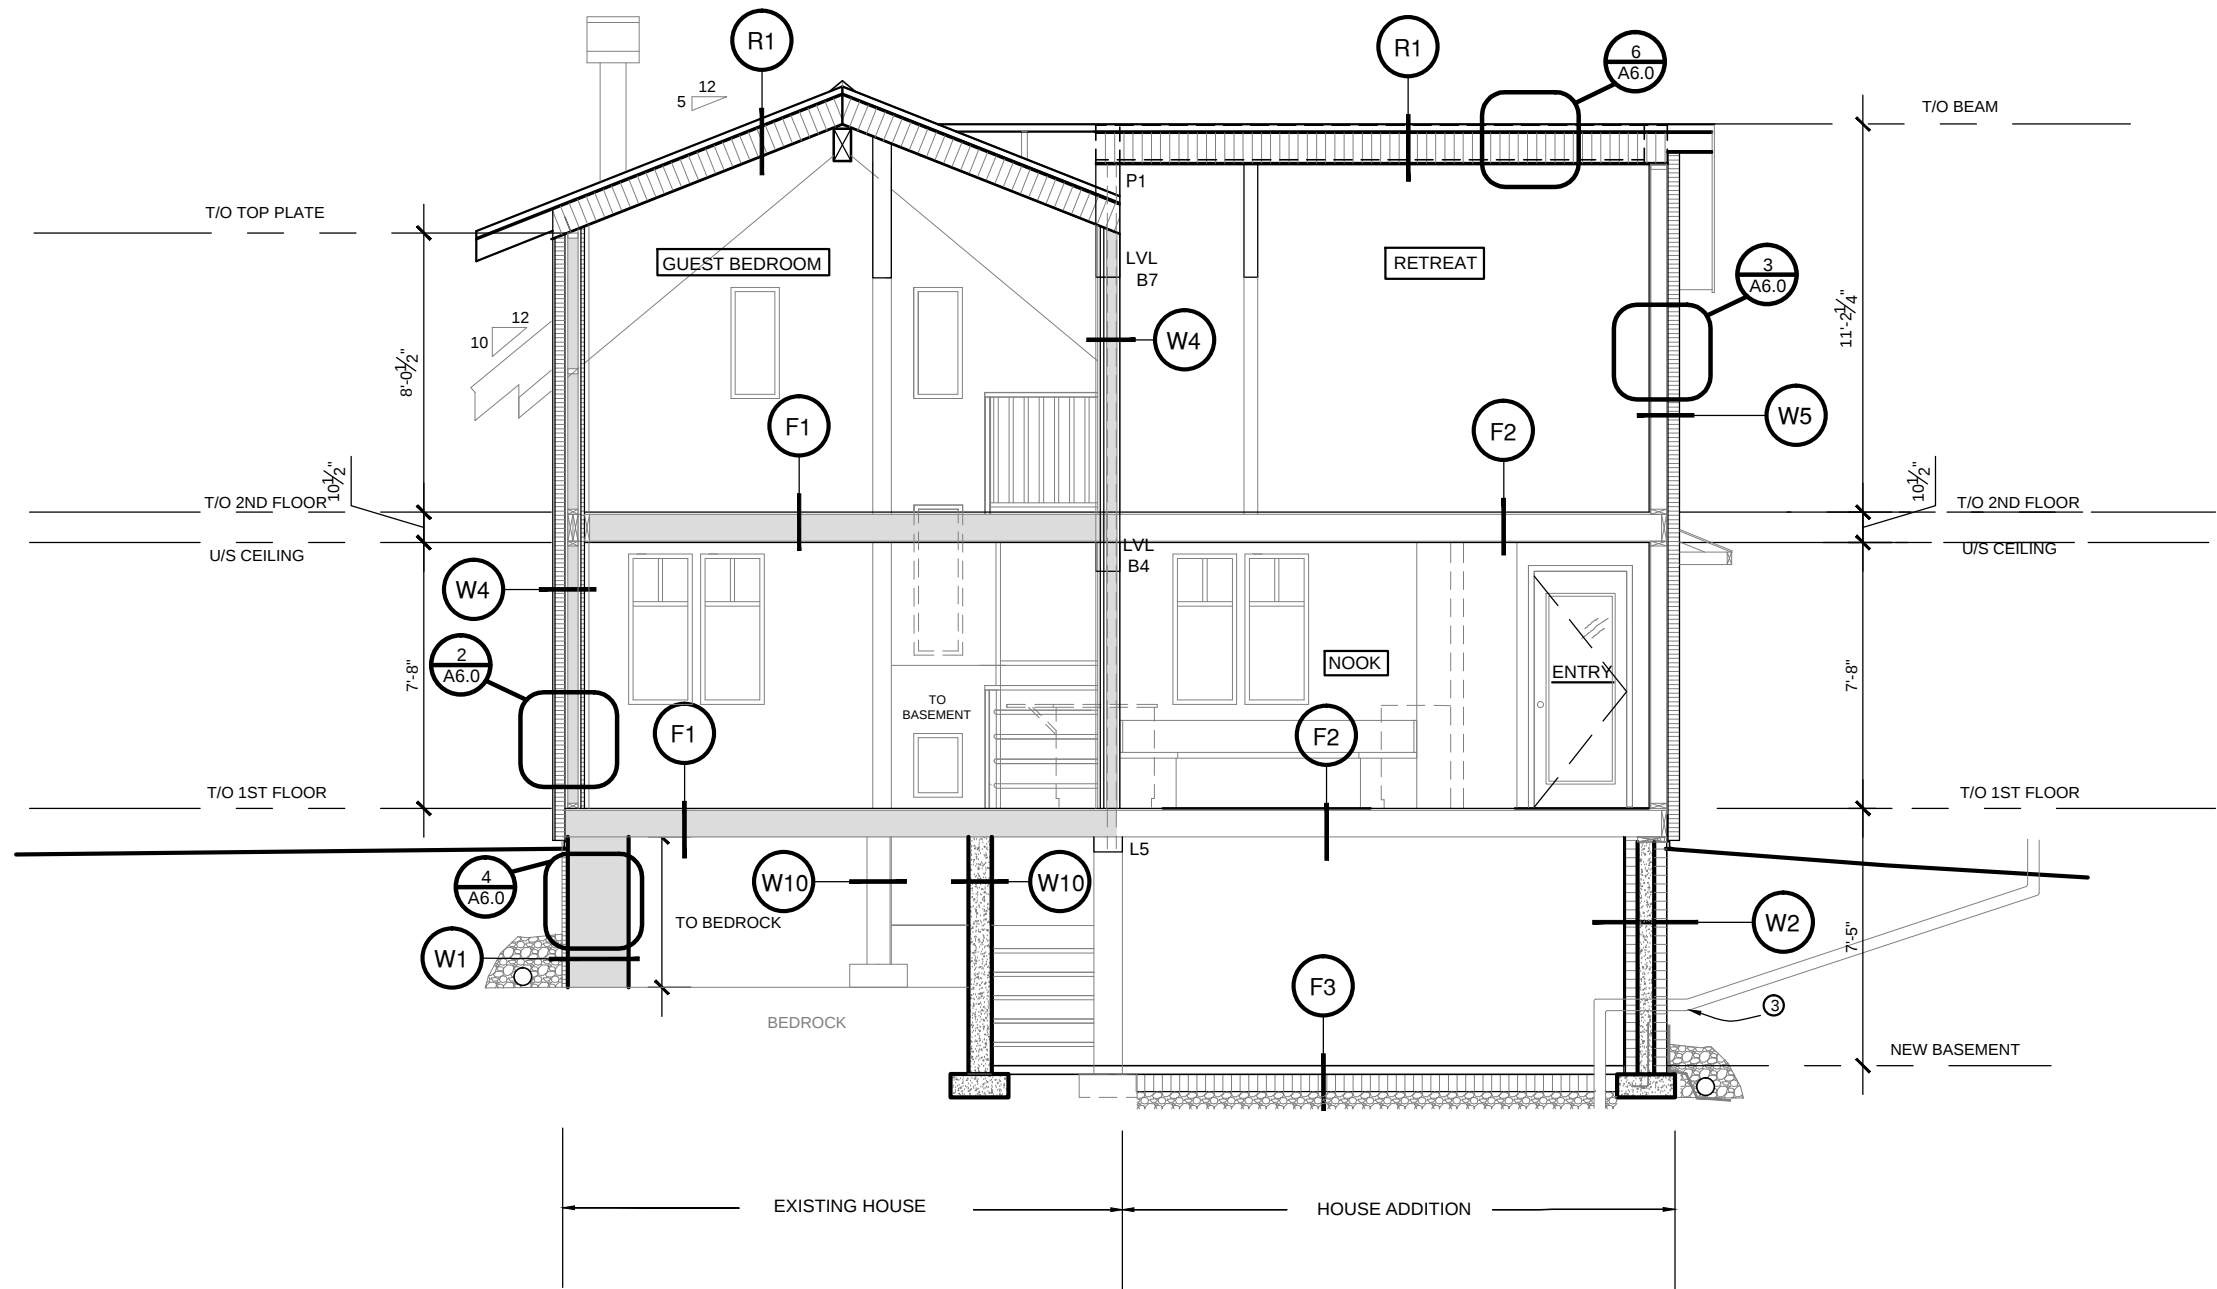

	The Annex - 45 Eccles St. Ottawa, Ontario (613) 231-4690						Notes:	Project Name: ELLIOTT RESIDENCE & JUICE BAR	Projet:	Drawing Title: BUILDING SECTION 4	Dessin:	Designed by:	Conçu par:	Drawn by:	Dessiné:	Scale:	Echelle:	Drawing No.: A4.3
		1	ISSUED FOR PERMIT	05.02.09								LINDA CHAPMAN		CATHERINE RIX		3/16" = 1'-0"		
		2	REVISION BY M. SMITH	05.03.11														
		3	REVISION BY F. LAMONDE	05.03.12														
		No.	Revision	Date		Revision	Date					Approved by:	Approuvé:	Project No.	No. du Projet:	Date:		
															07-114	05.02.2009		